



R10.12
TENANCY R12
 AREA 63.79m²
 SSL 5.310


R10.13
TENANCY R13
 AREA 66.30m²
 SSL 5.190

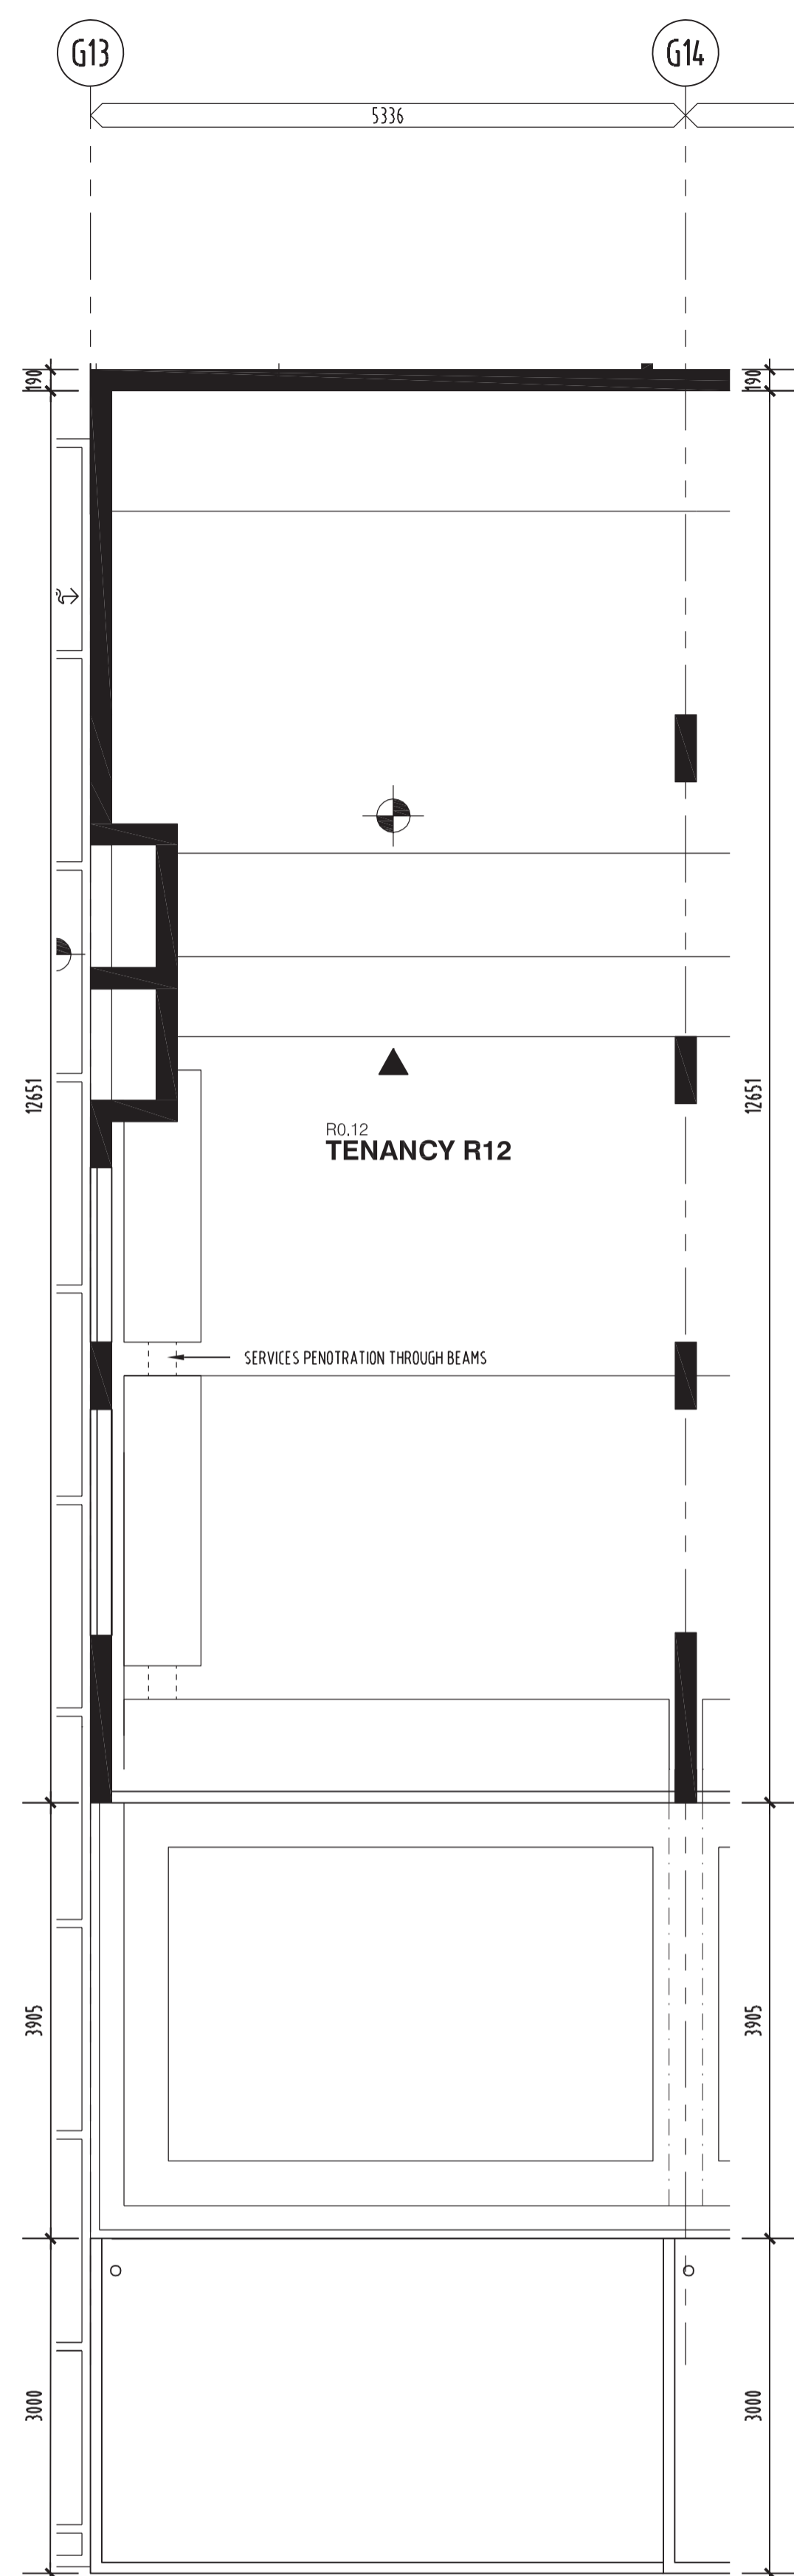


R10.12
TENANCY R12

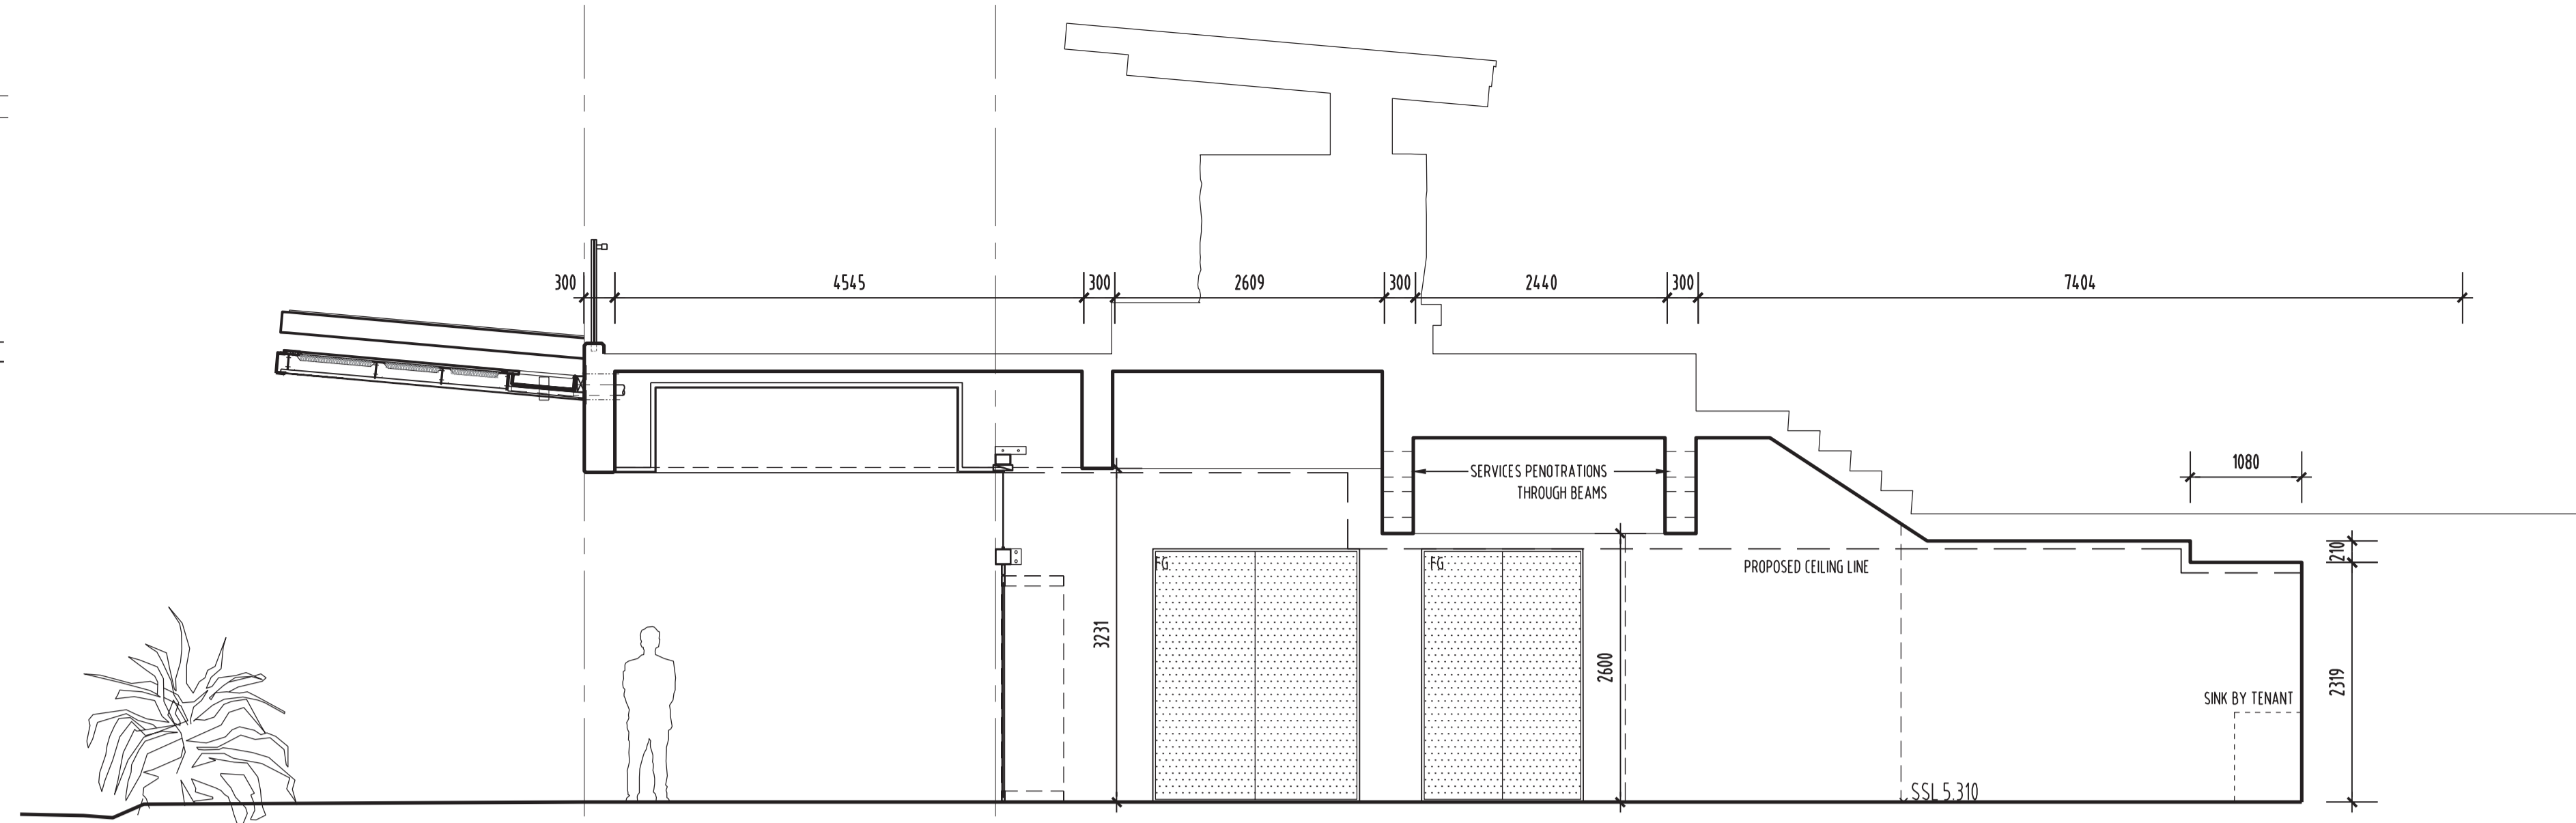


A
 TENANCY SECTION - WEST
 SCALE -1:50

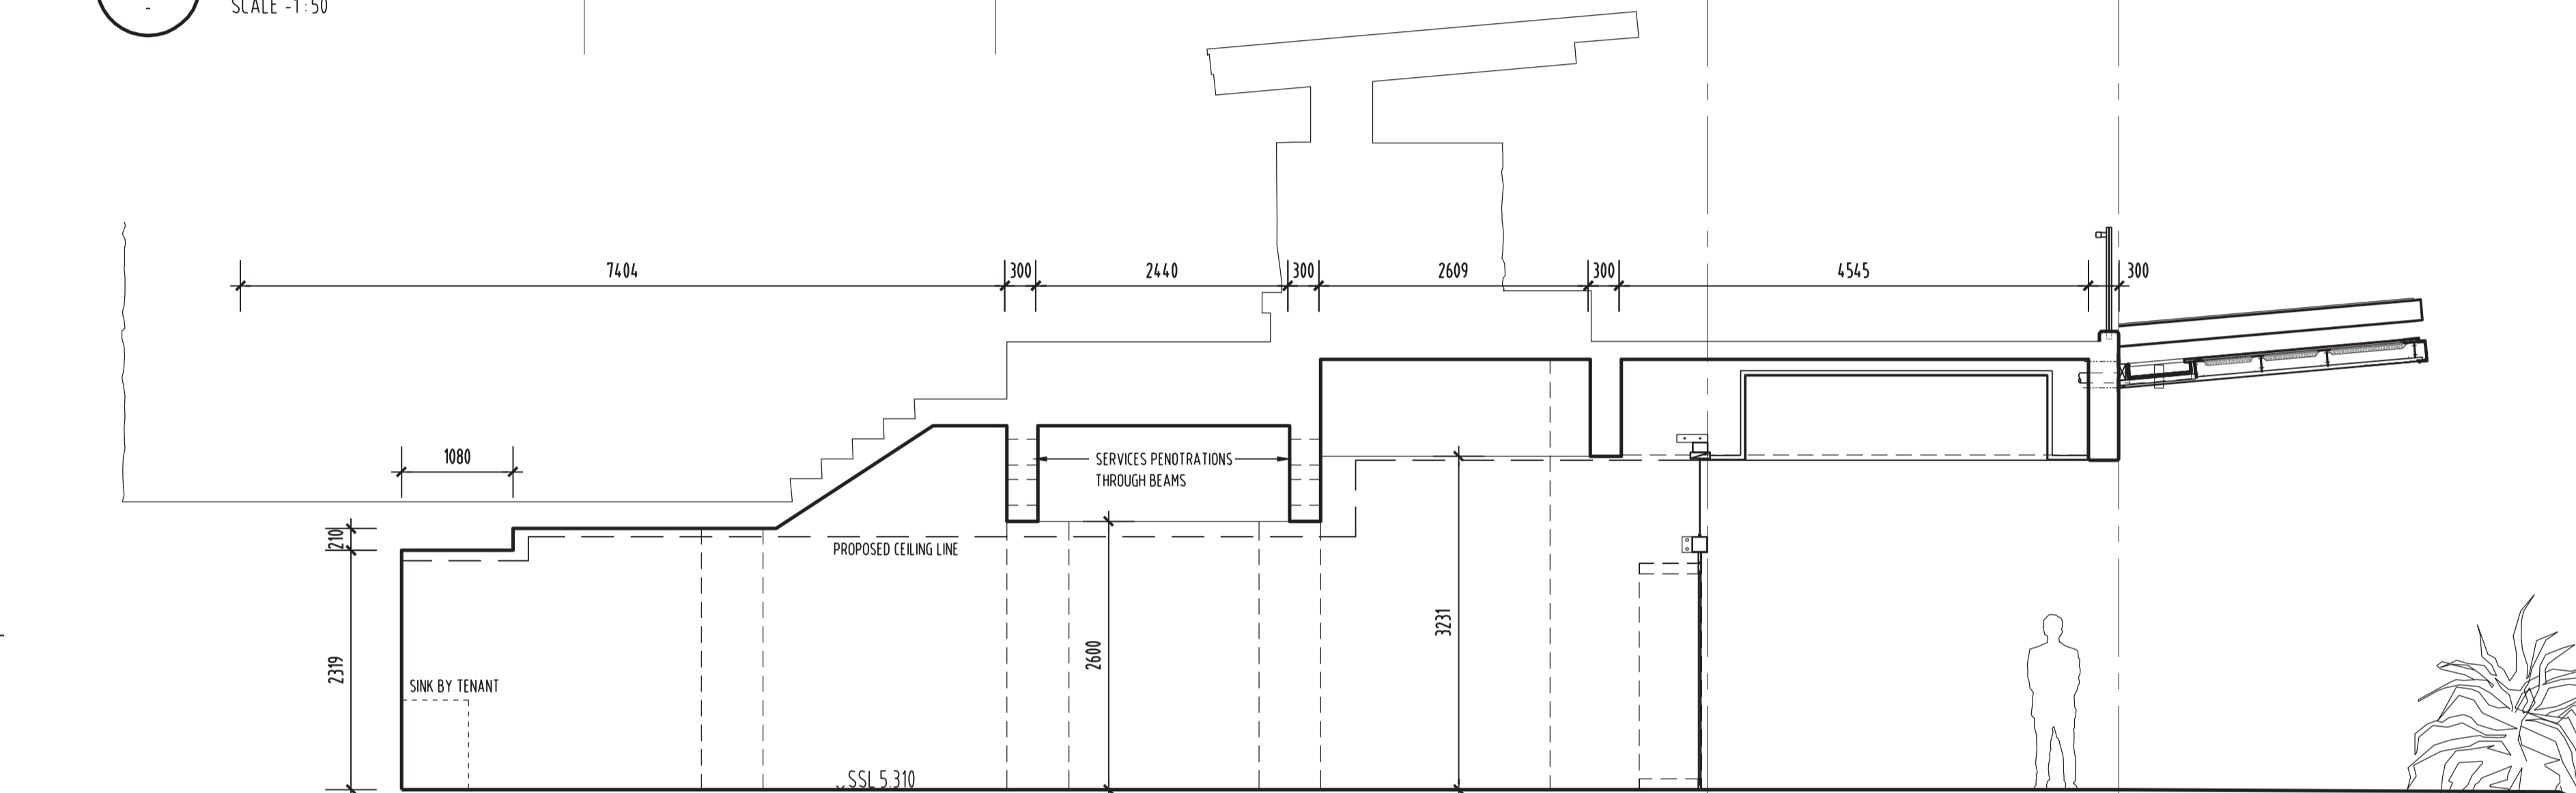

B
 TENANCY SECTION - EAST
 SCALE -1:50

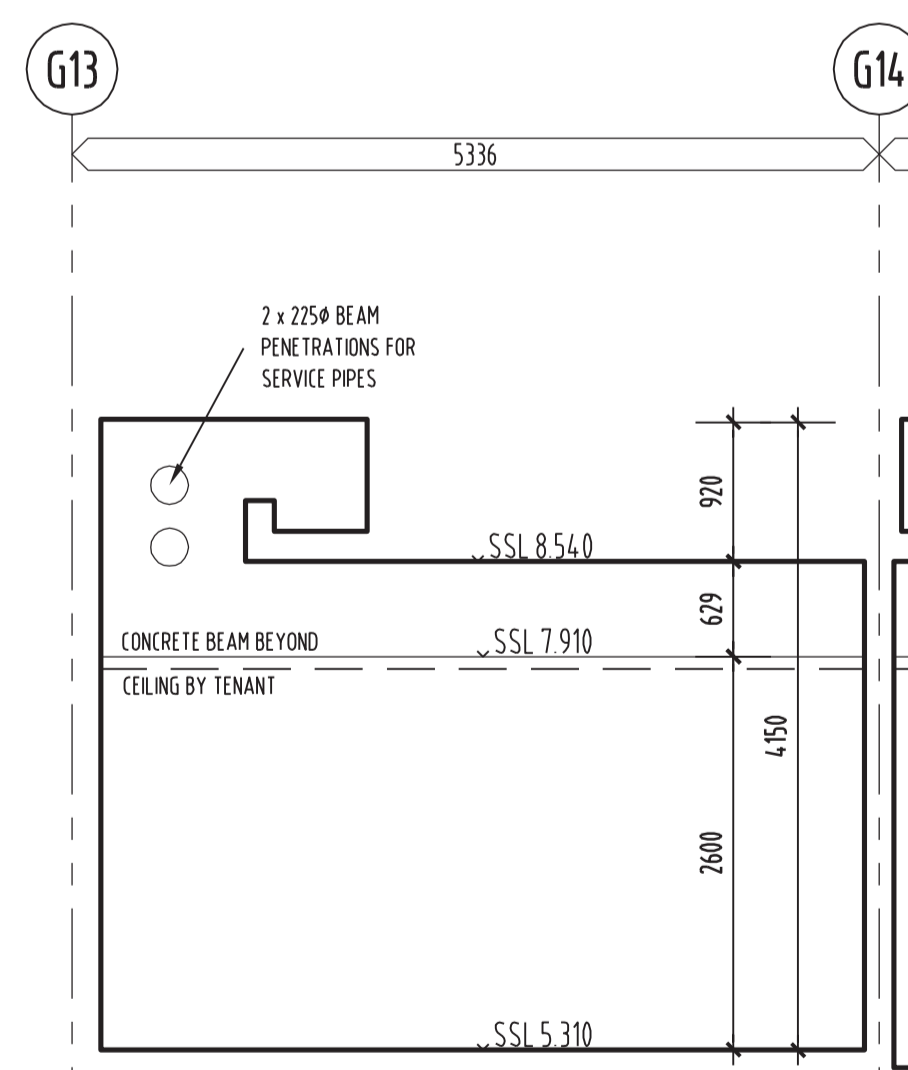

C
 TENANCY R12 - CROSS SECTION / REAR ELEVATION
 SCALE -1:50

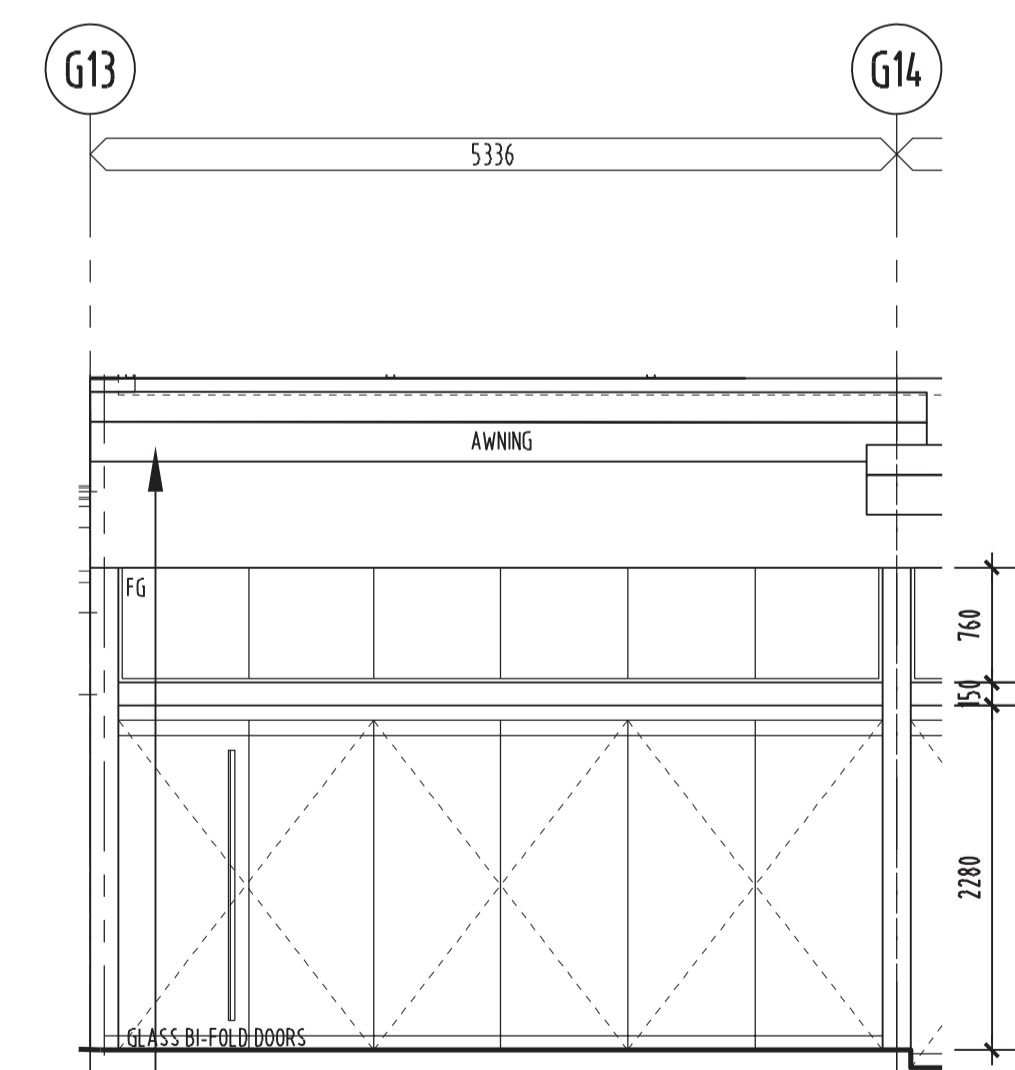

D
 TENANCY R12 - FRONT ELEVATION
 SCALE -1:50

NOTE
 ACCURACY OF FIGURED DIMENSIONS IS NOT GUARANTEED AND AS BUILT
 DIMENSIONS SHOULD BE CONFIRMED BY SITE MEASUREMENT