




1 TENANCY R13 - FLOOR PLAN
SCALE -1:50

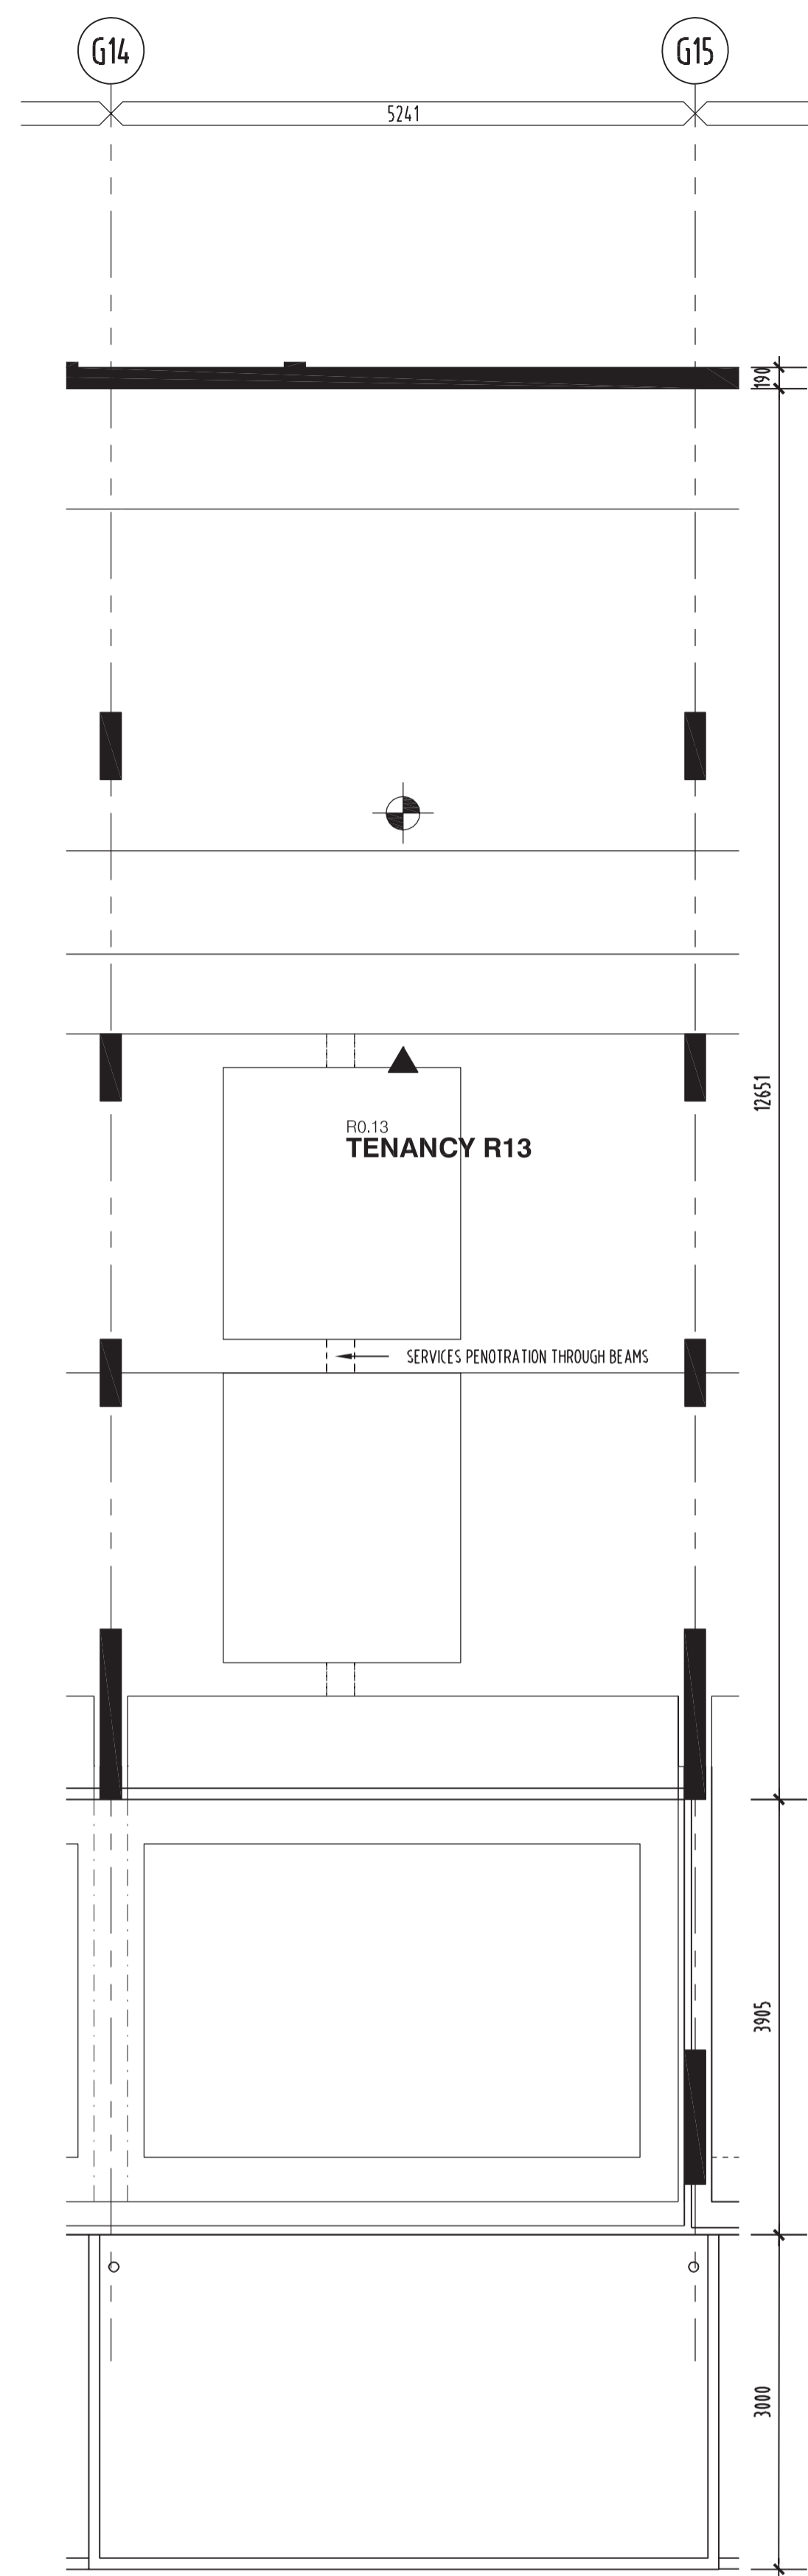


2 TENANCY R13 - REFLECTED CEILING PLAN
SCALE -1:50

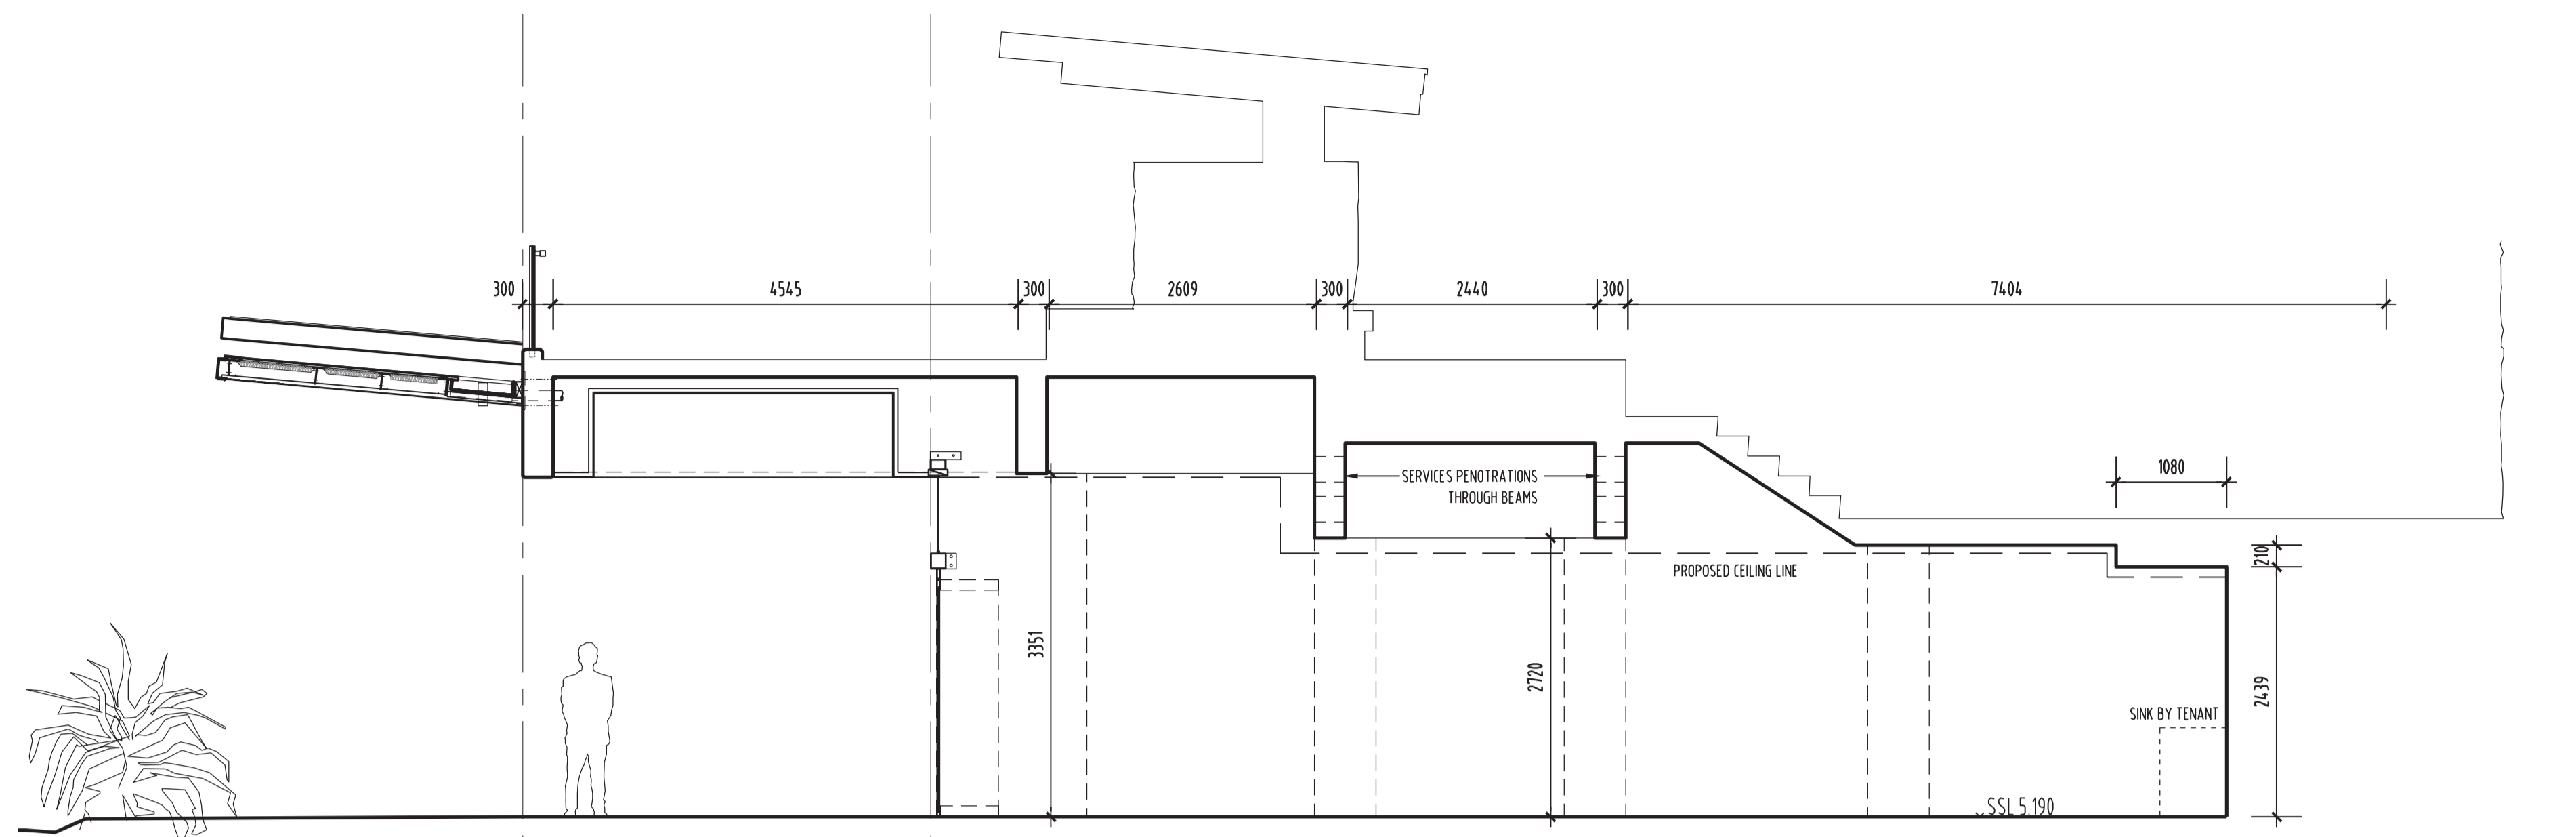


A TENANCY SECTION - WEST
SCALE -1:50

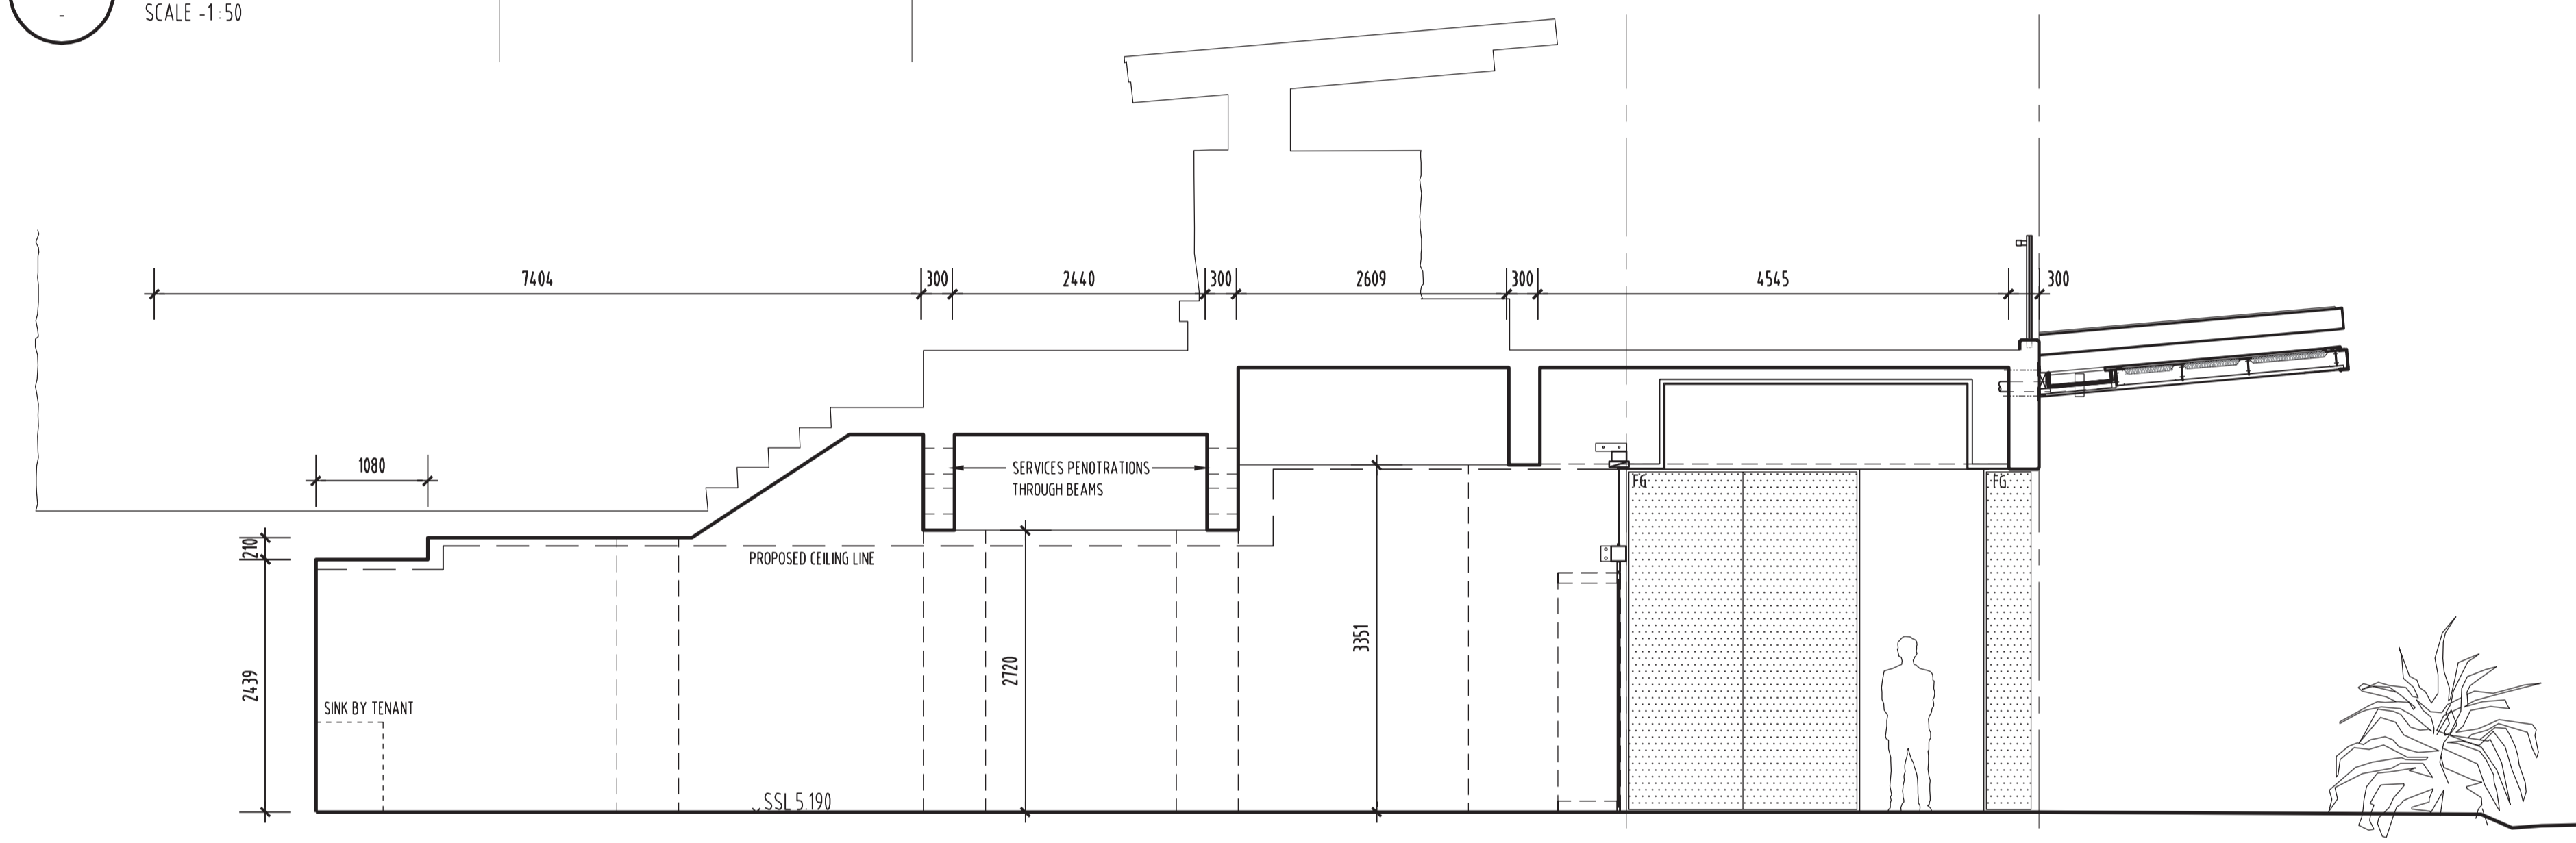

B TENANCY SECTION - EAST
SCALE -1:50

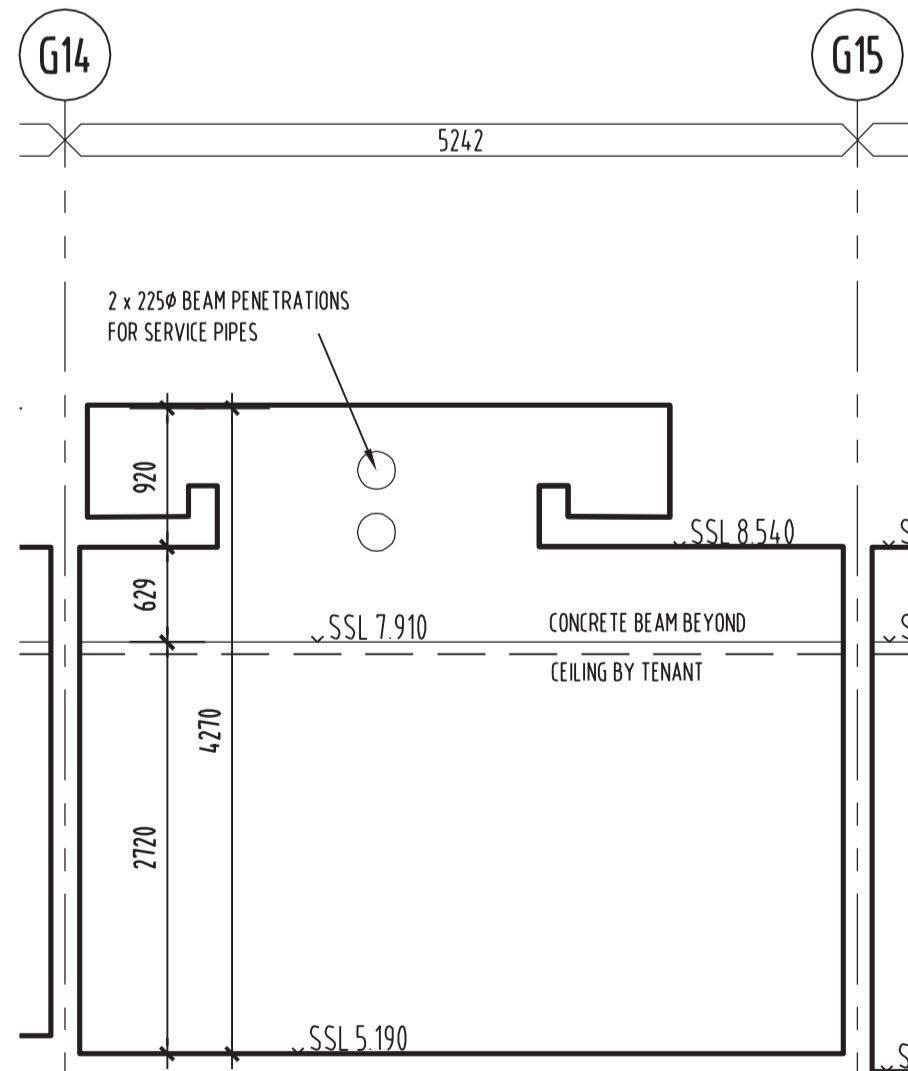

C TENANCY R13 - CROSS SECTION / REAR ELEVATION
SCALE -1:50

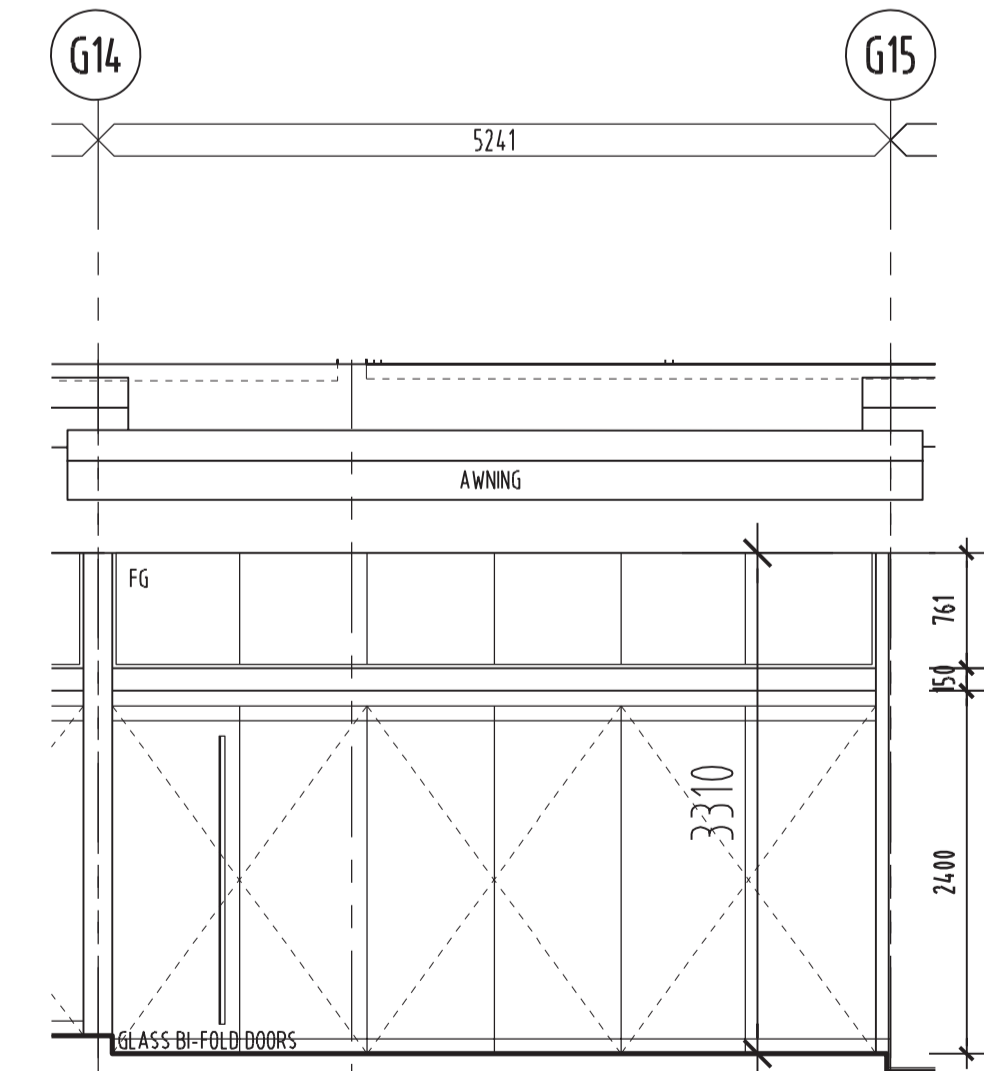

D TENANCY R13 - FRONT ELEVATION
SCALE -1:50

NOTE
ACCURACY OF FIGURED DIMENSIONS IS NOT GUARANTEED AND AS BUILT
DIMENSIONS SHOULD BE CONFIRMED BY SITE MEASUREMENT